


COMPLIANCE WITH THE REQUIRED LOCAL, NATIONAL BUILDING, ADA AND SAFETY CODES IS THE EXCLUSIVE RESPONSIBILITY OF THE OWNER/ARCHITECT/CONTRACTOR. SEATING LAYOUT DRAWINGS ARE BASED ON CODE REQUIREMENTS FOR ASSEMBLY SEATING AS FOUND IN INTERNATIONAL BUILDING CODE(IBC) AND ADA CODE. CODE INFORMATION ABOVE IS OFFERED FOR INFORMATIONAL PURPOSES ONLY. IRWIN SEATING COMPANY TAKES NO RESPONSIBILITY FOR CODE INTERPRETATION OR COMPLIANCE.

RELEASE / REVISION	BY	DATE
A INITIAL RELEASE	TK	1/18/23
B REVISE ORDER NUMBER	TK	1/31/23
C ADD CUPHOLDERS	TK	6/06/23
D REV PER FIELD CHECK (3D SCAN)	TK	1/23/24

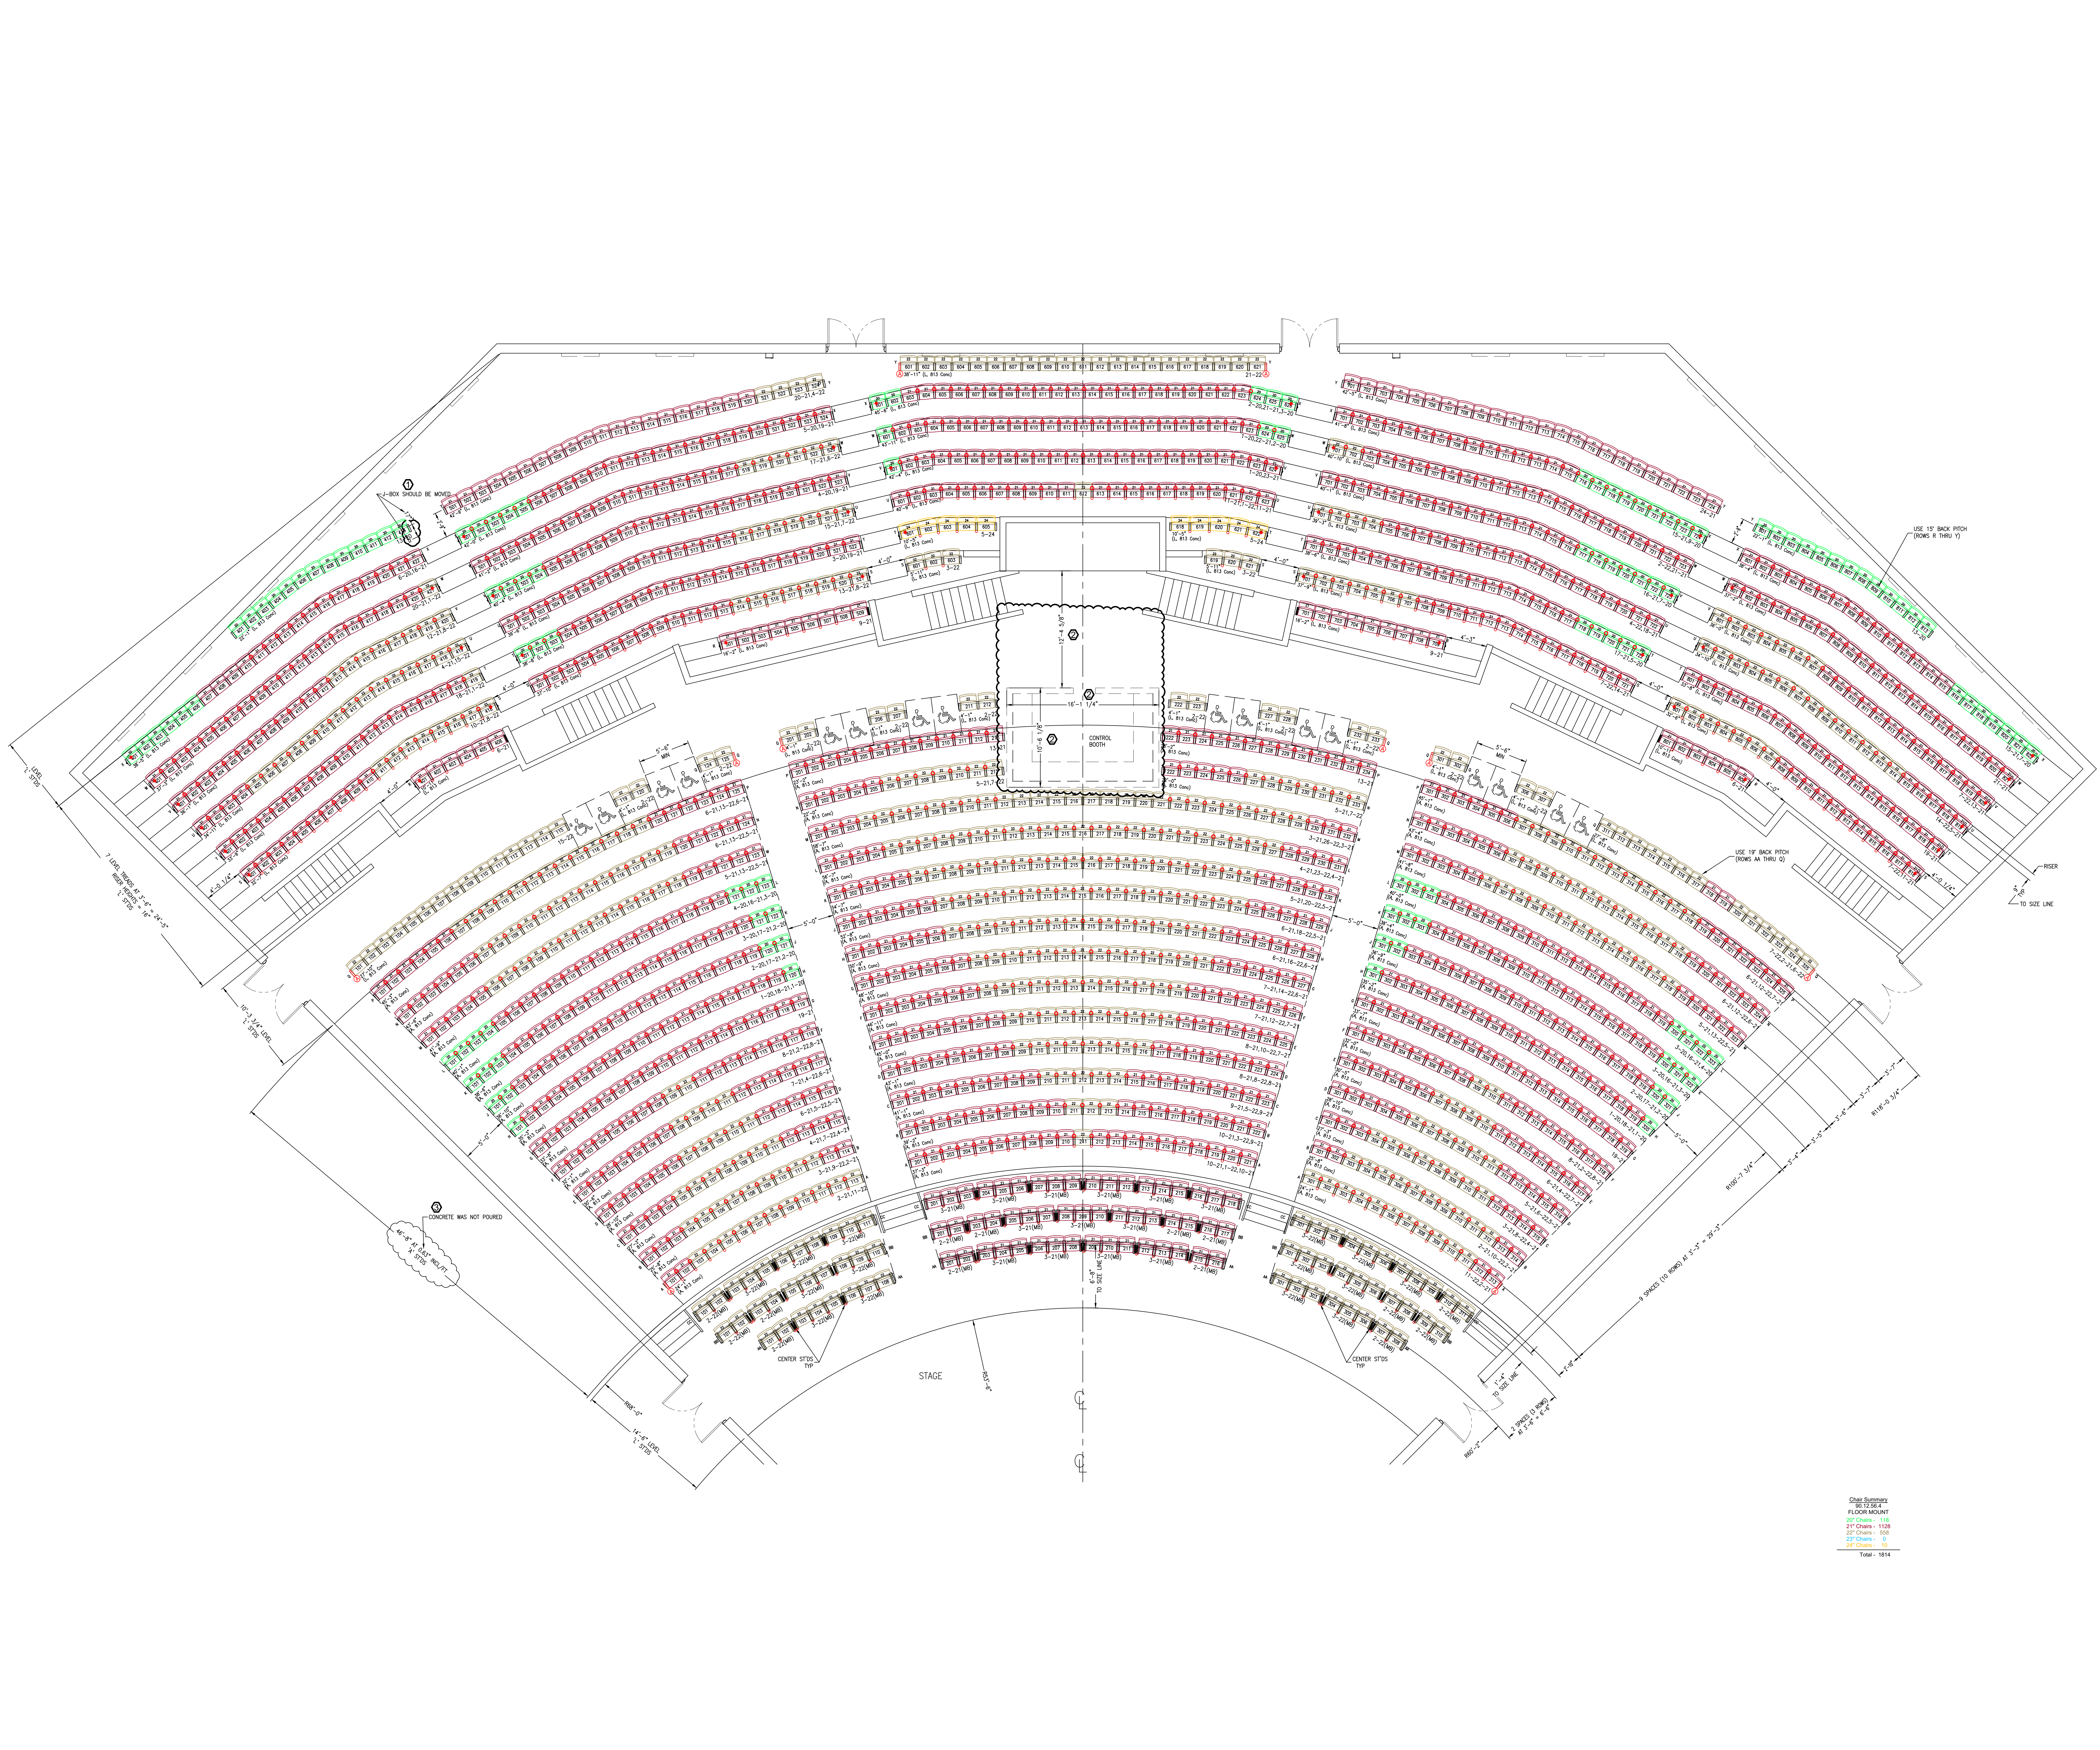

Chair Summary
 801 to 900
 FLOOR MOUNT
 20' Chairs - 118
 21' Chairs - 108
 22' Chairs - 108
 23' Chairs - 9
 24' Chairs - 10
 Total - 464

- PROJECT NOTES:**
- 1 AISLE LIGHT J-BOX WILL HAVE TO BE MOVED.
 - 2 CONTROL BOOTH WAS NOT BUILT AT TIME OF THE FIELD CHECK. DIMENSIONS SHOWN WILL HAVE TO BE HELD.
 - 3 FLOOR SLOPE - CONCRETE WAS NOT POURED AT THE TIME OF THE FIELD CHECK. FLOOR SLOPE SHOWN WILL HAVE TO BE HELD.

CHAIR NUMBER/LETTER SCHEME SHOWN IS SUGGESTED. CUSTOMER MAY REQUEST AN ALTERNATE SCHEME. NOTE LETTERS "I" AND "O" CURRENTLY ARE NOT USED IN ROW LETTERING SCHEME SHOWN.

DIMENSIONS GUARANTEED BY OWNER
 DESIGN INTENT OF CHAIRS IS TO BE MOUNTED TO:
 CONCRETE

**MISSISSINEWA COMMUNITY
 CIVIC CENTER
 GAS CITY, IN**